
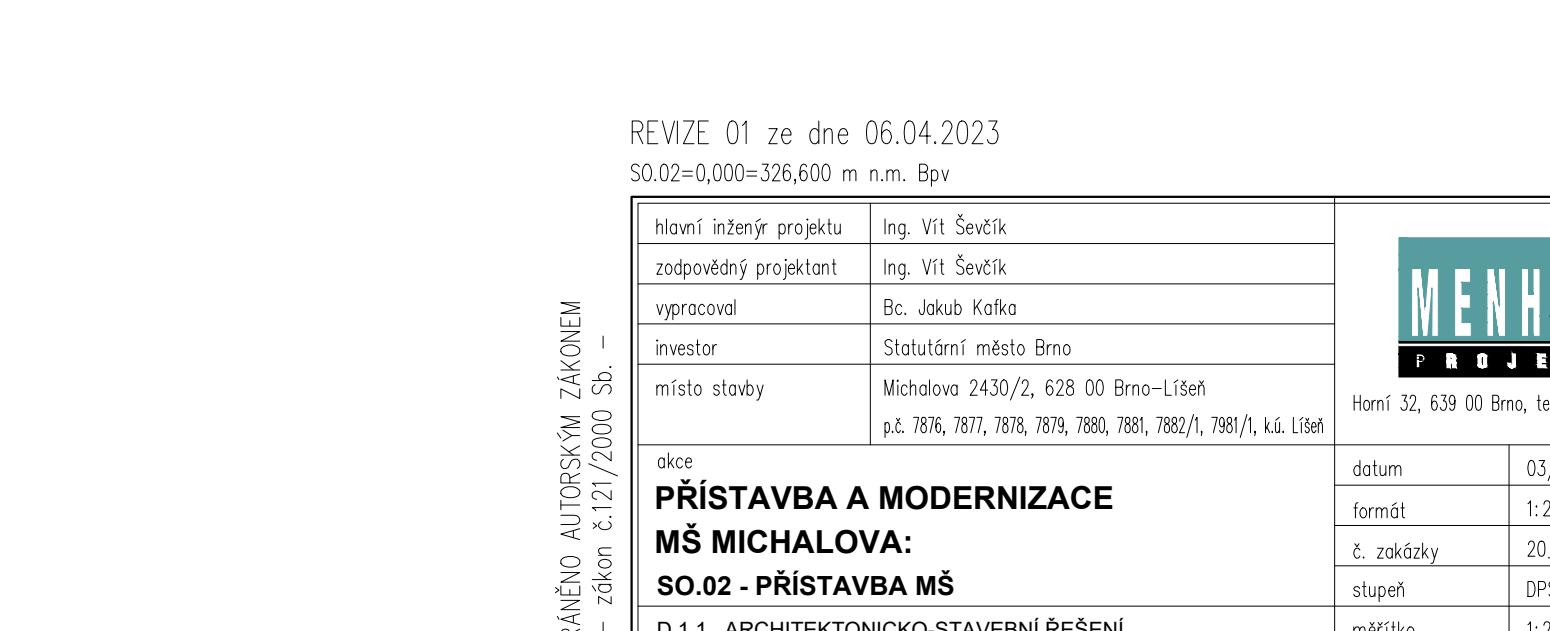
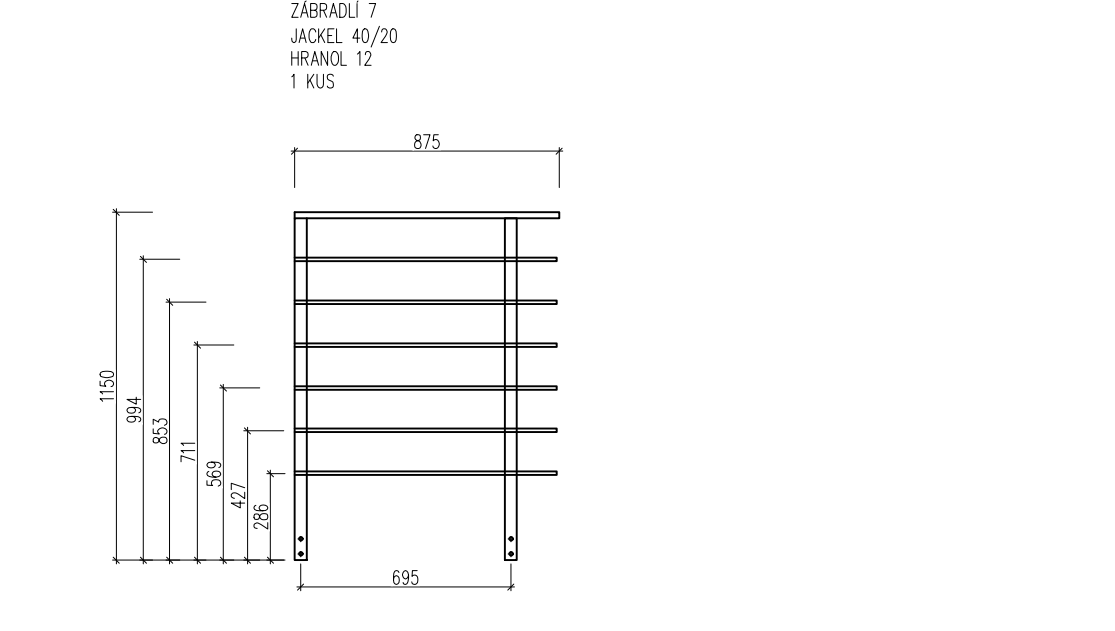
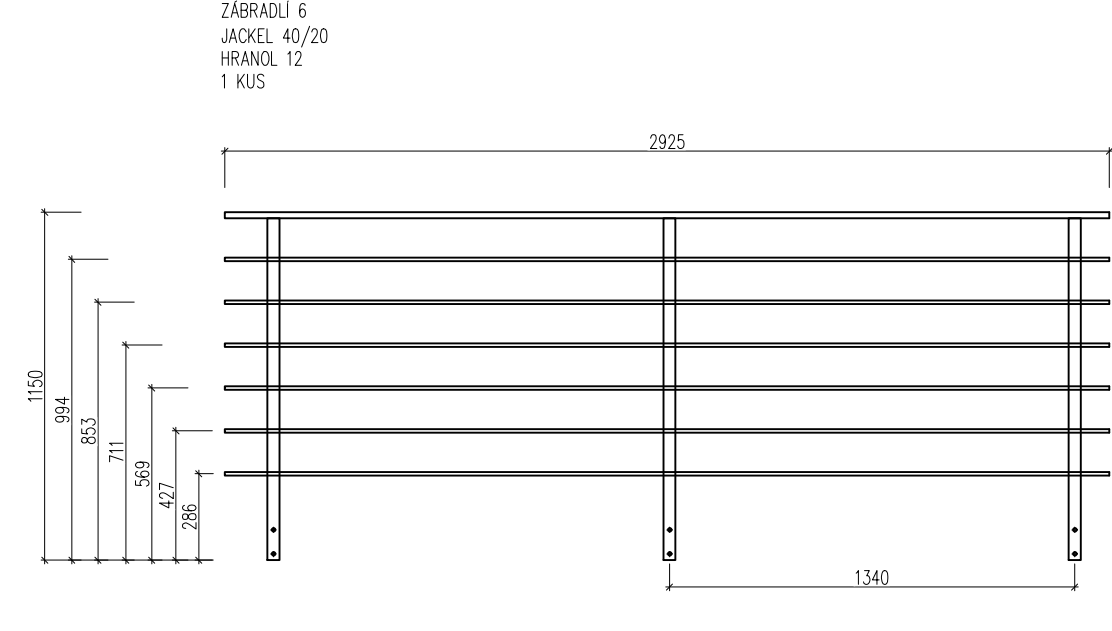
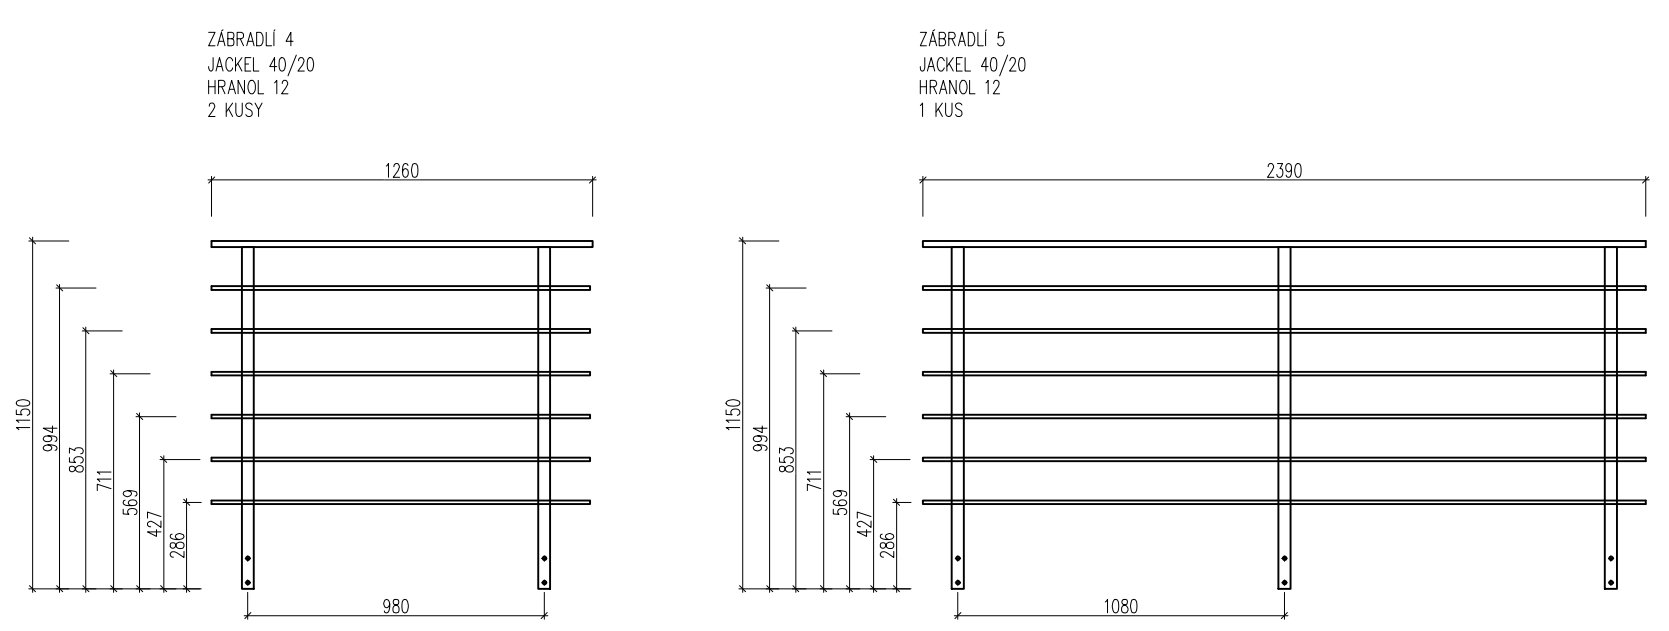
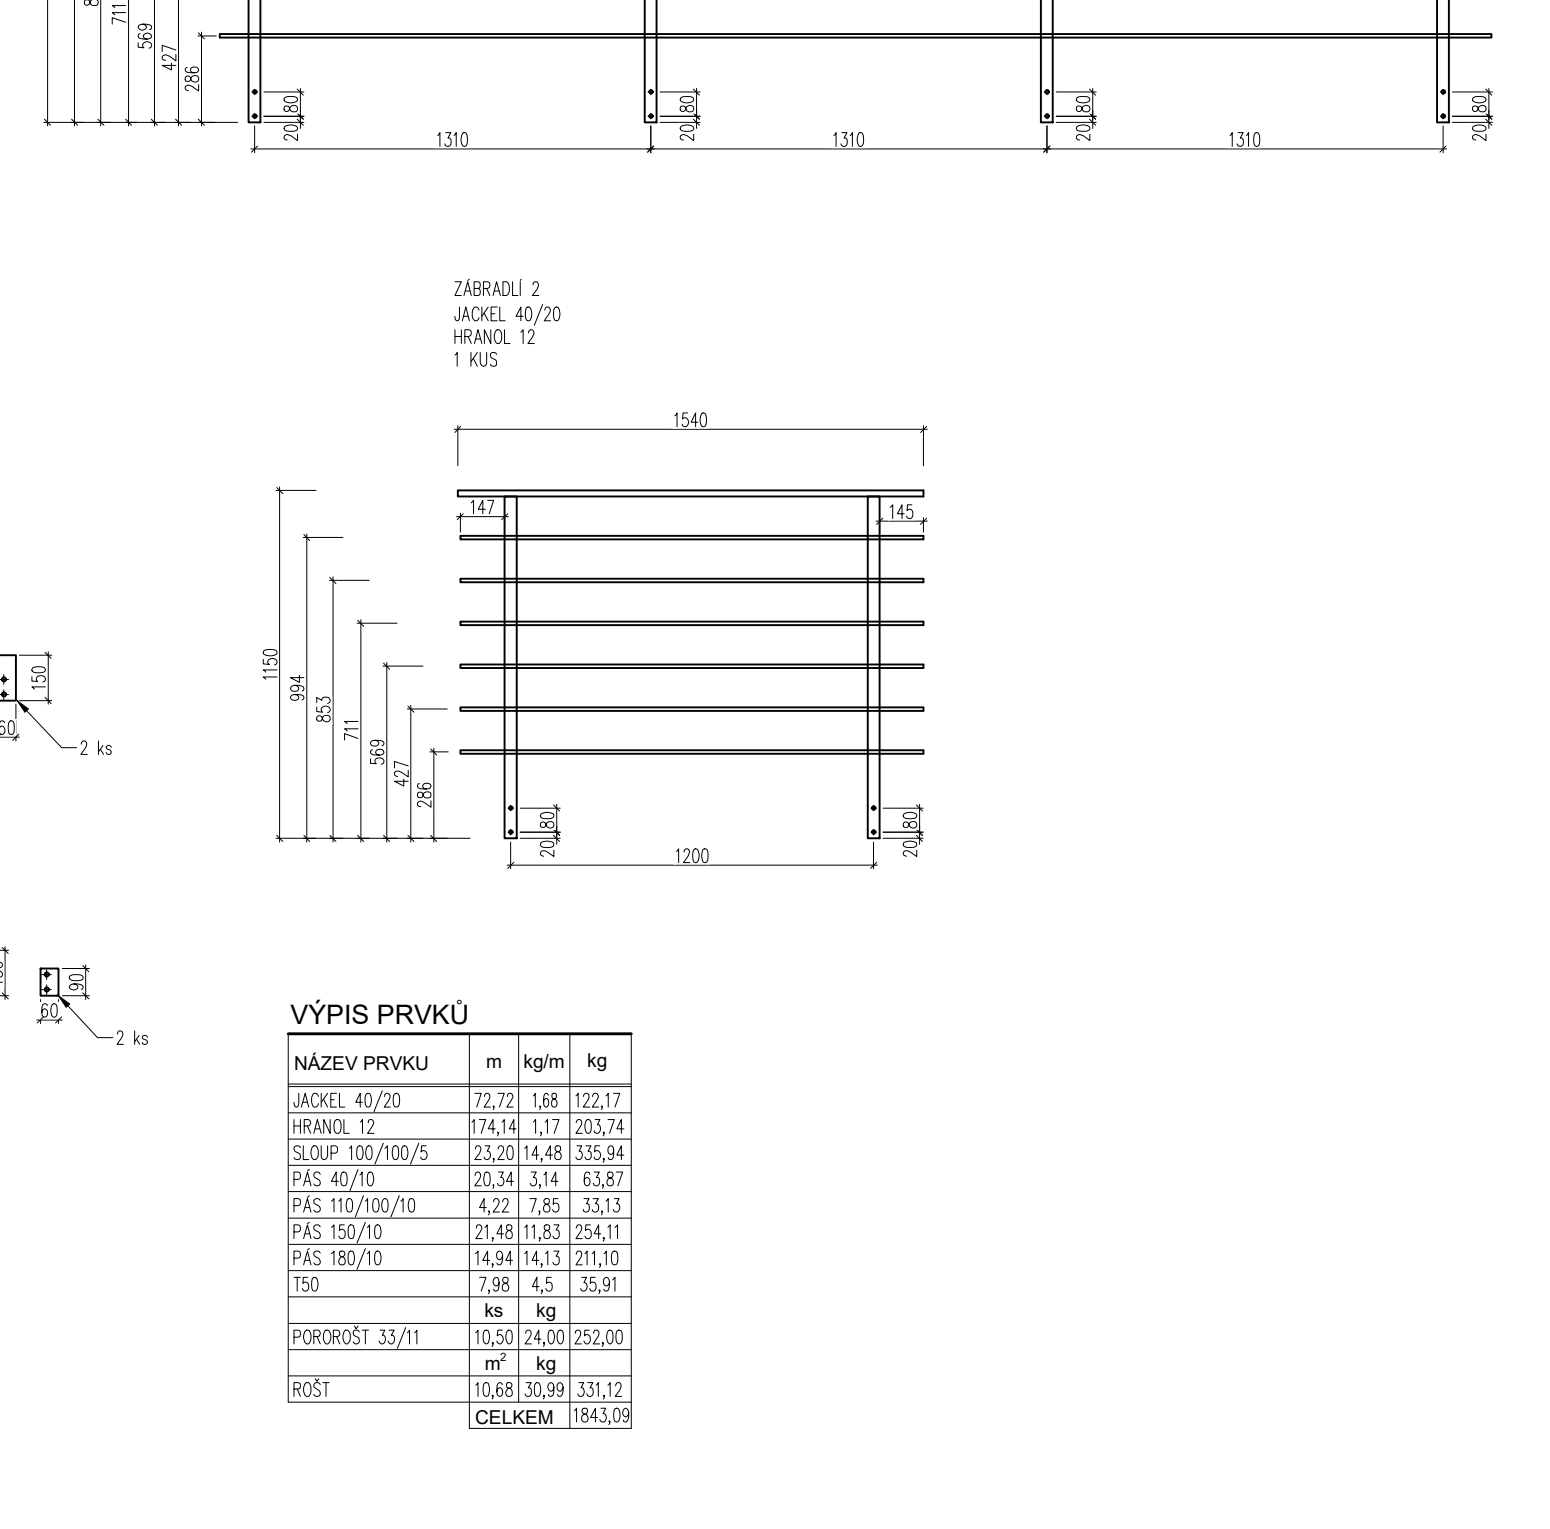
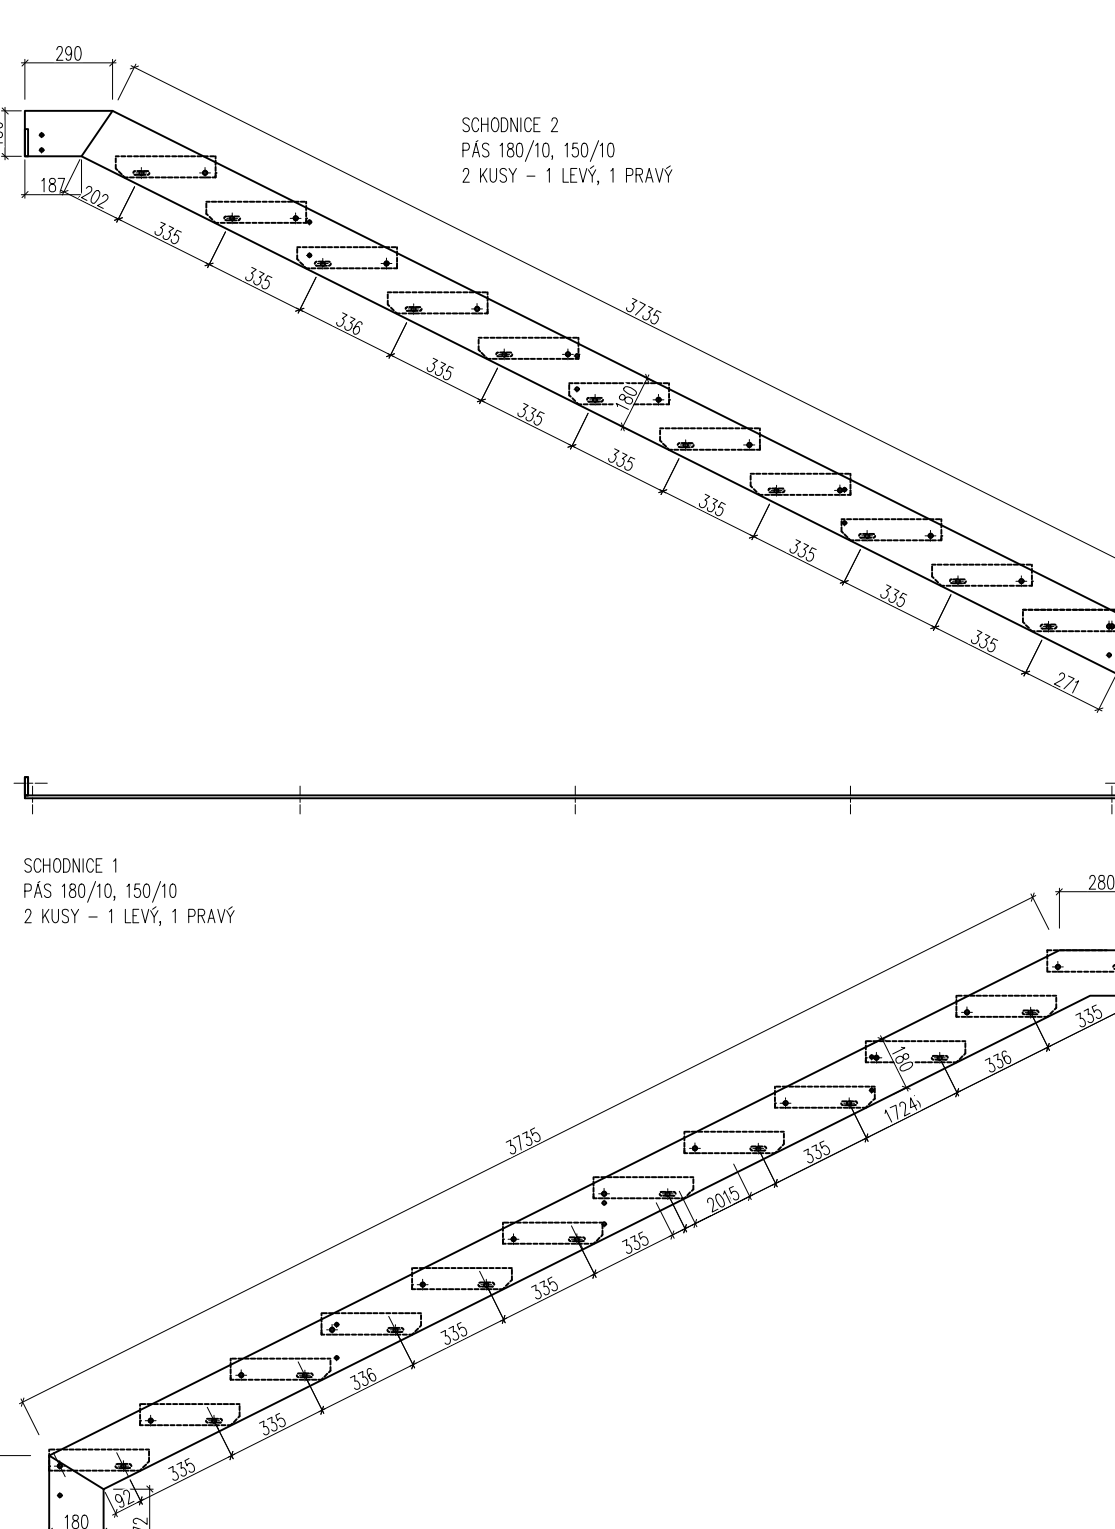
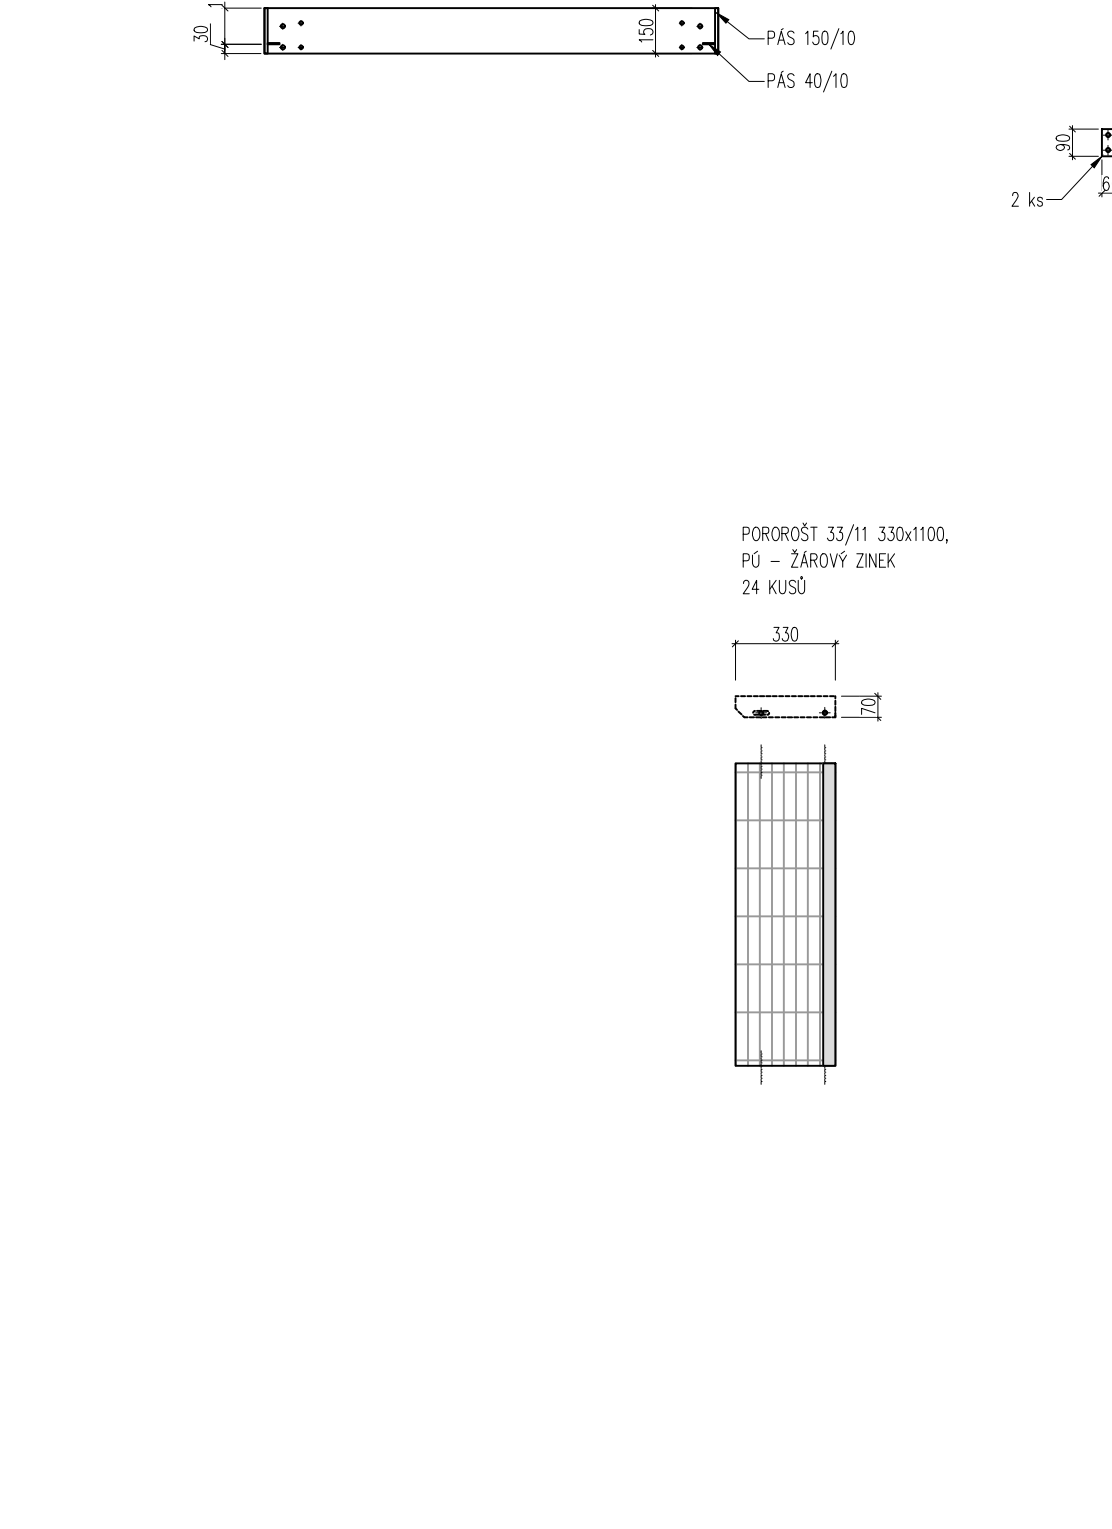
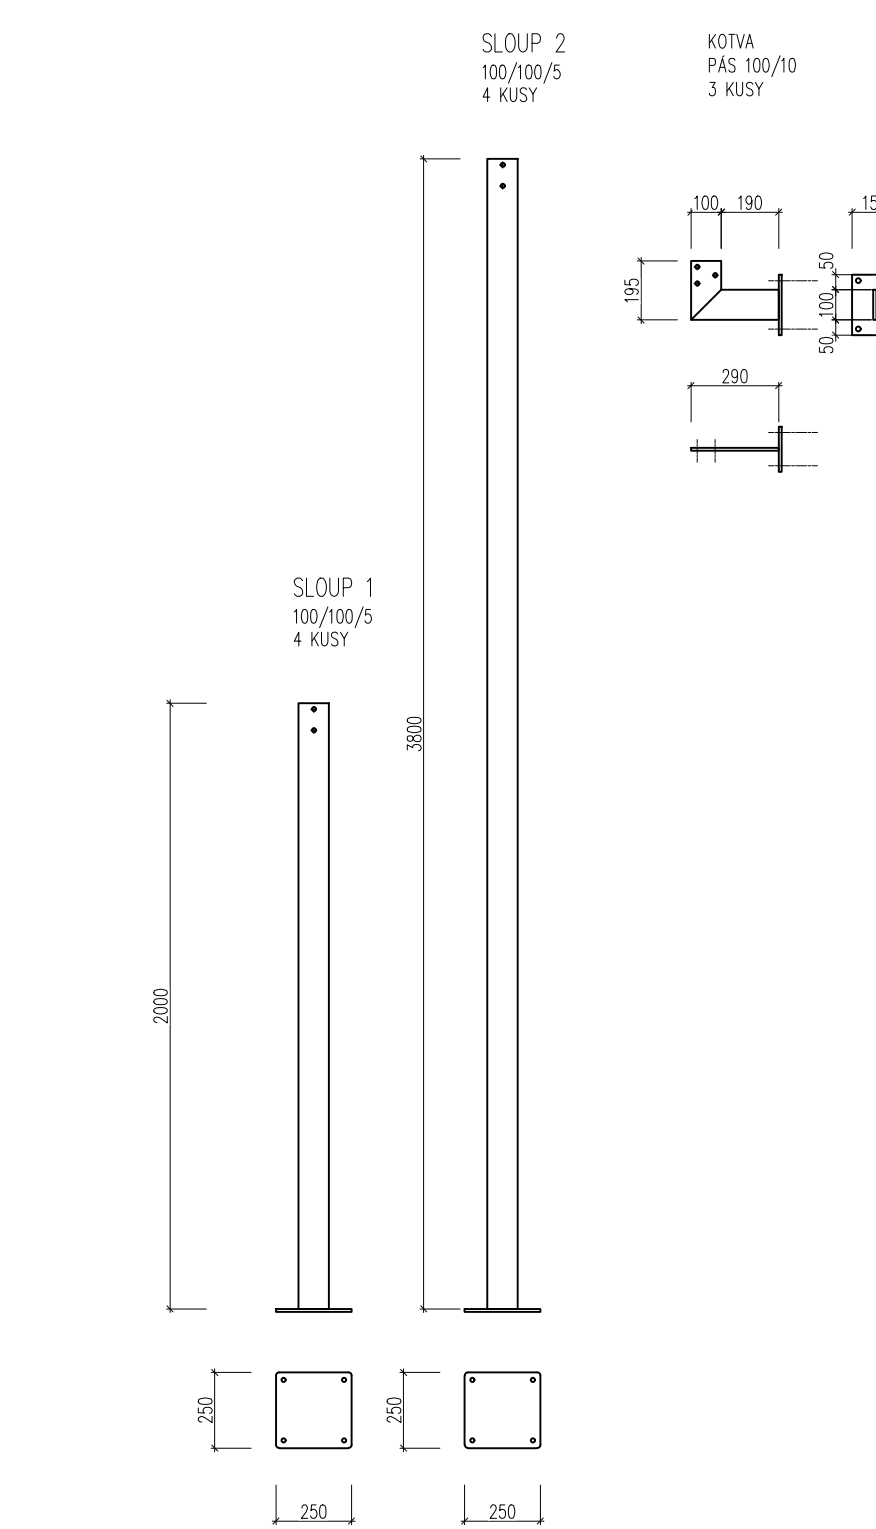
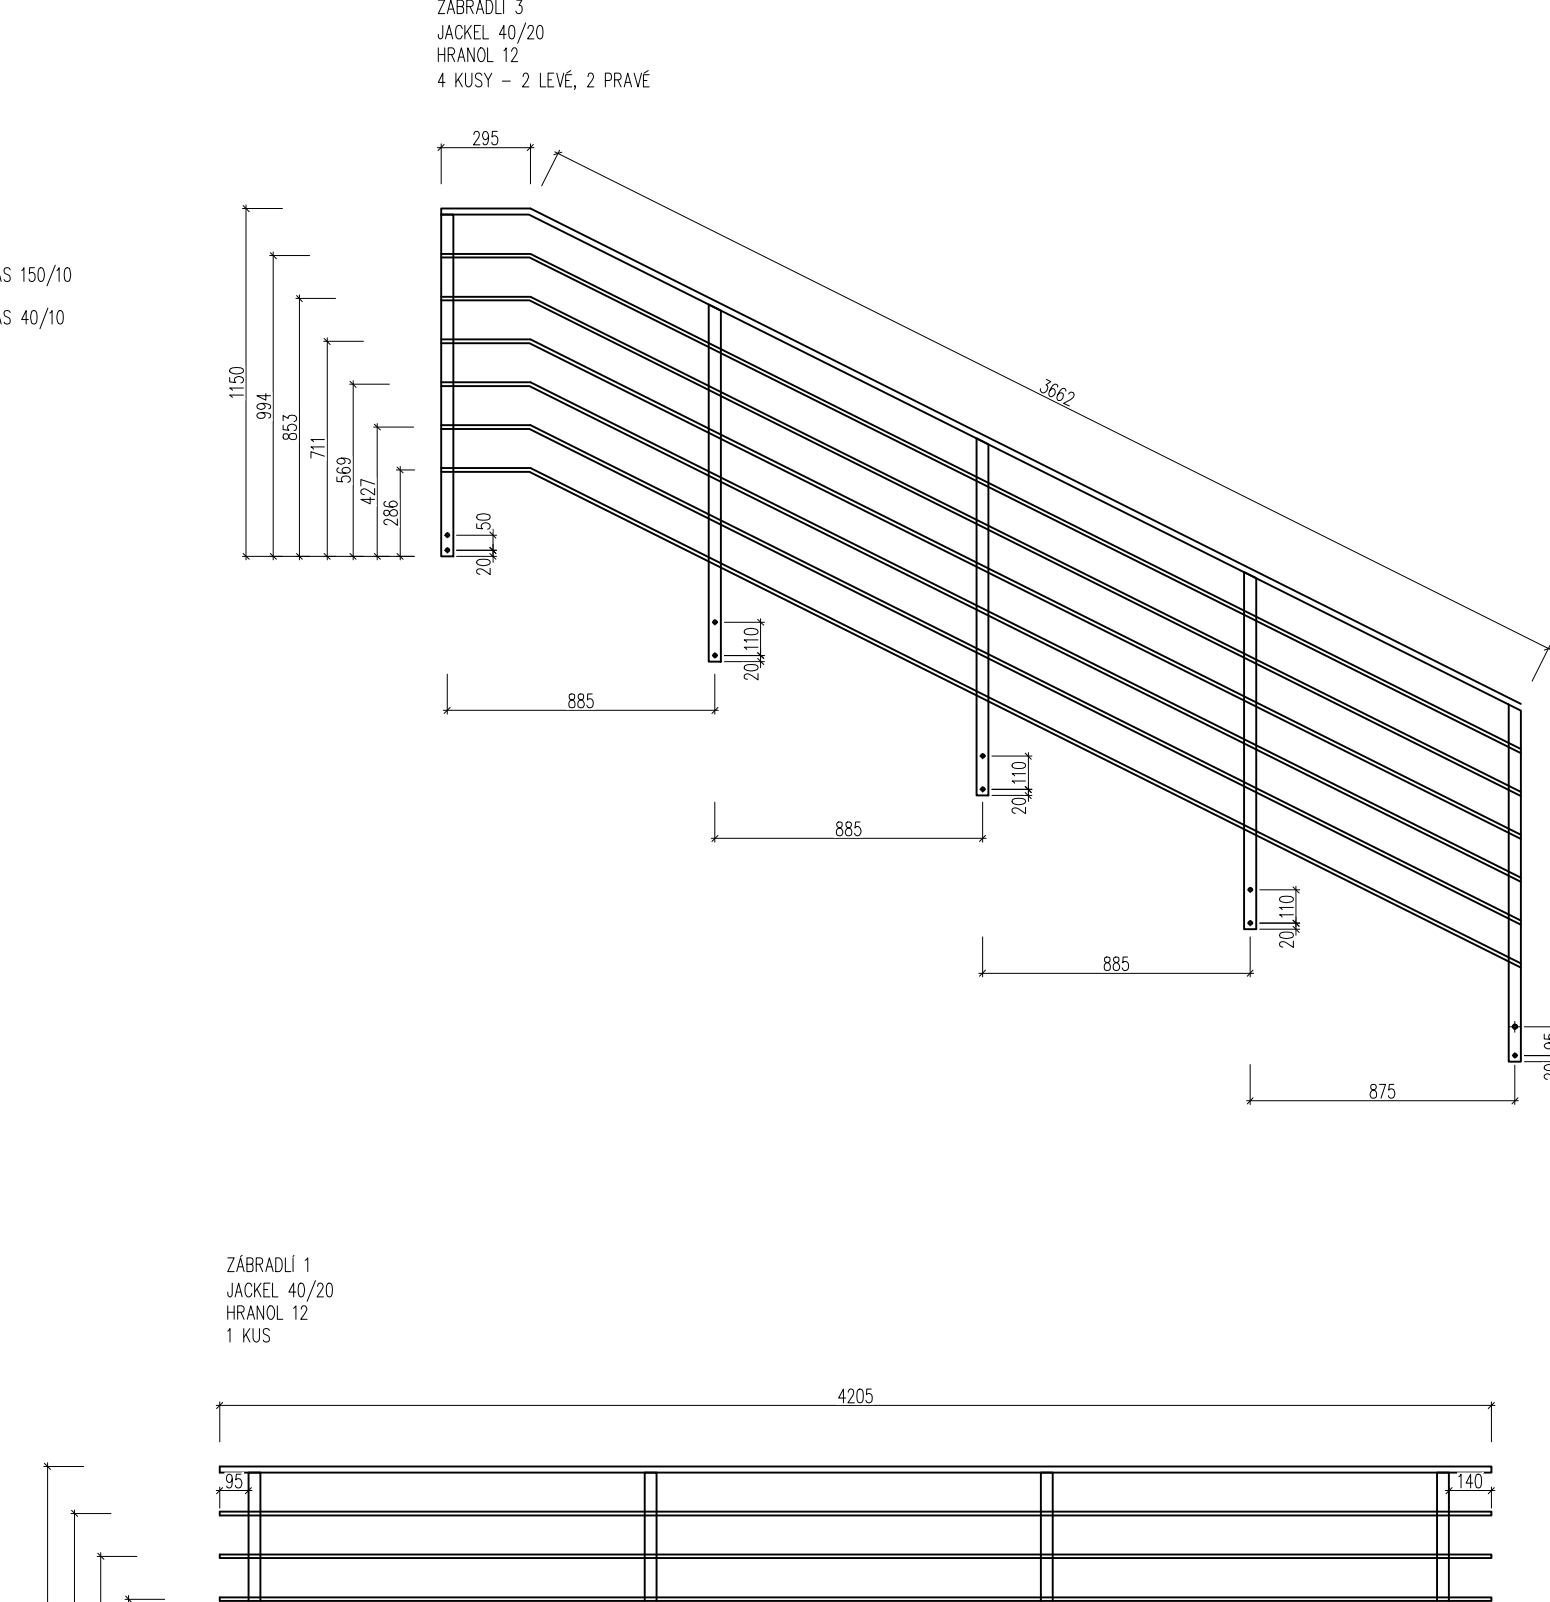
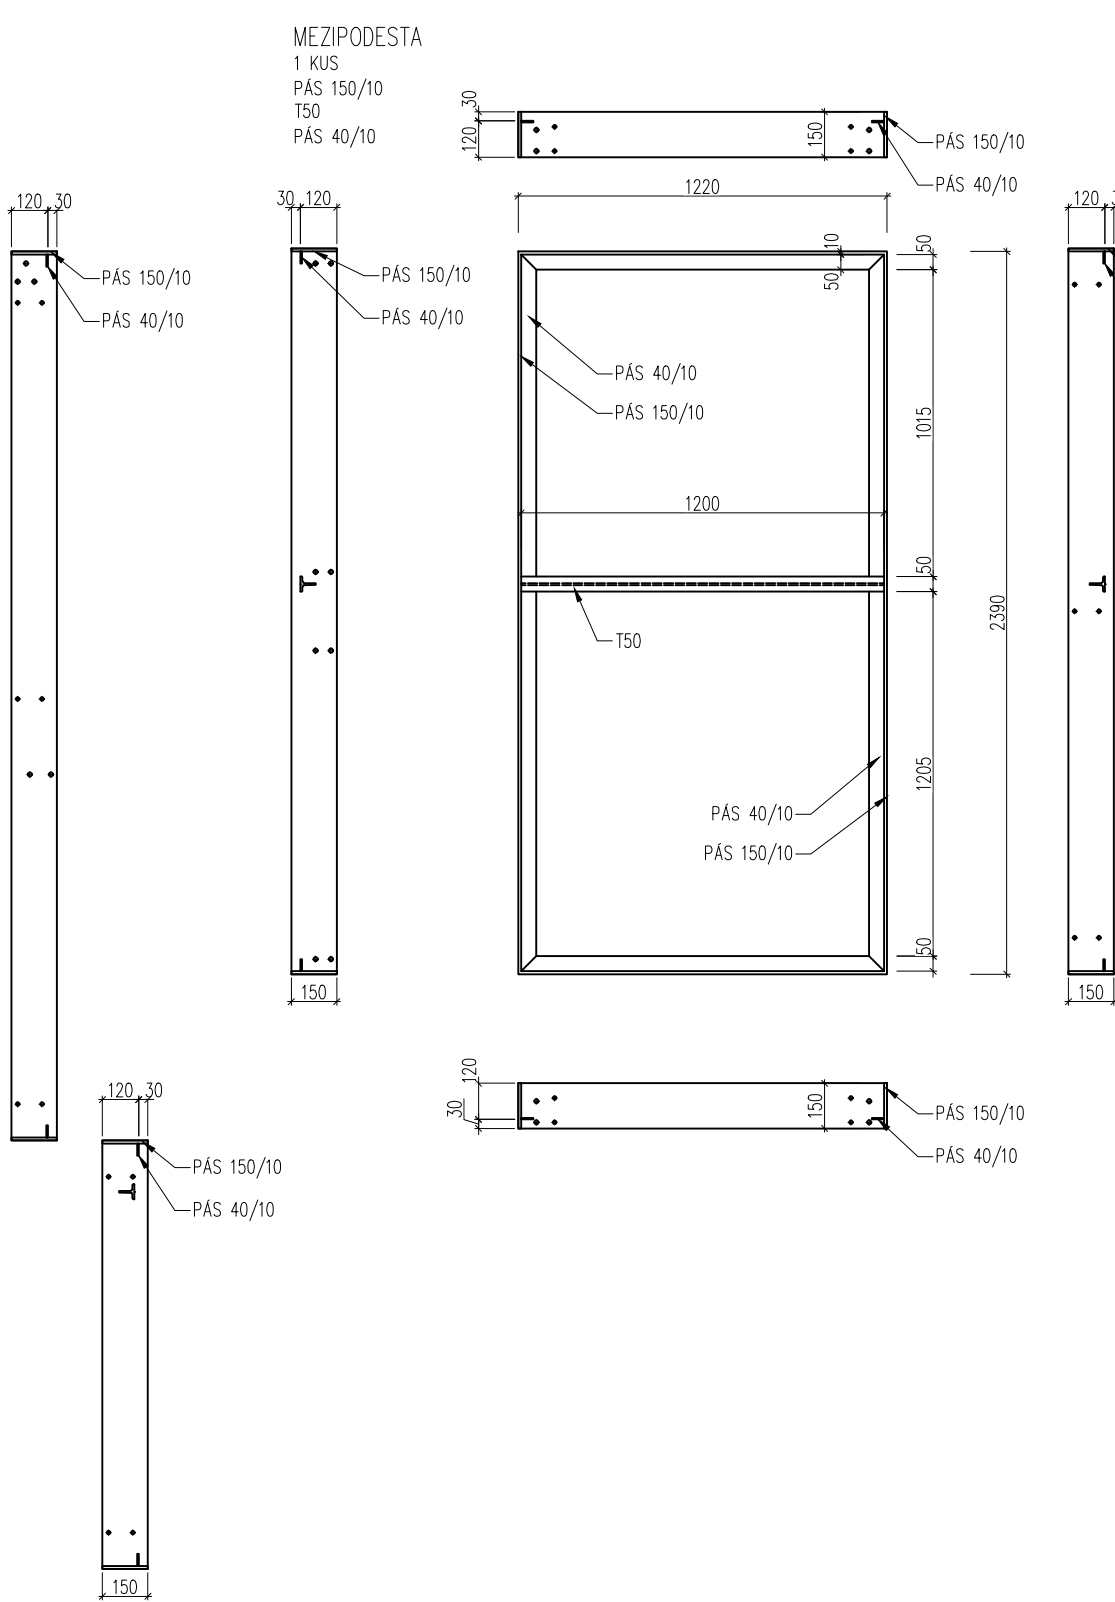
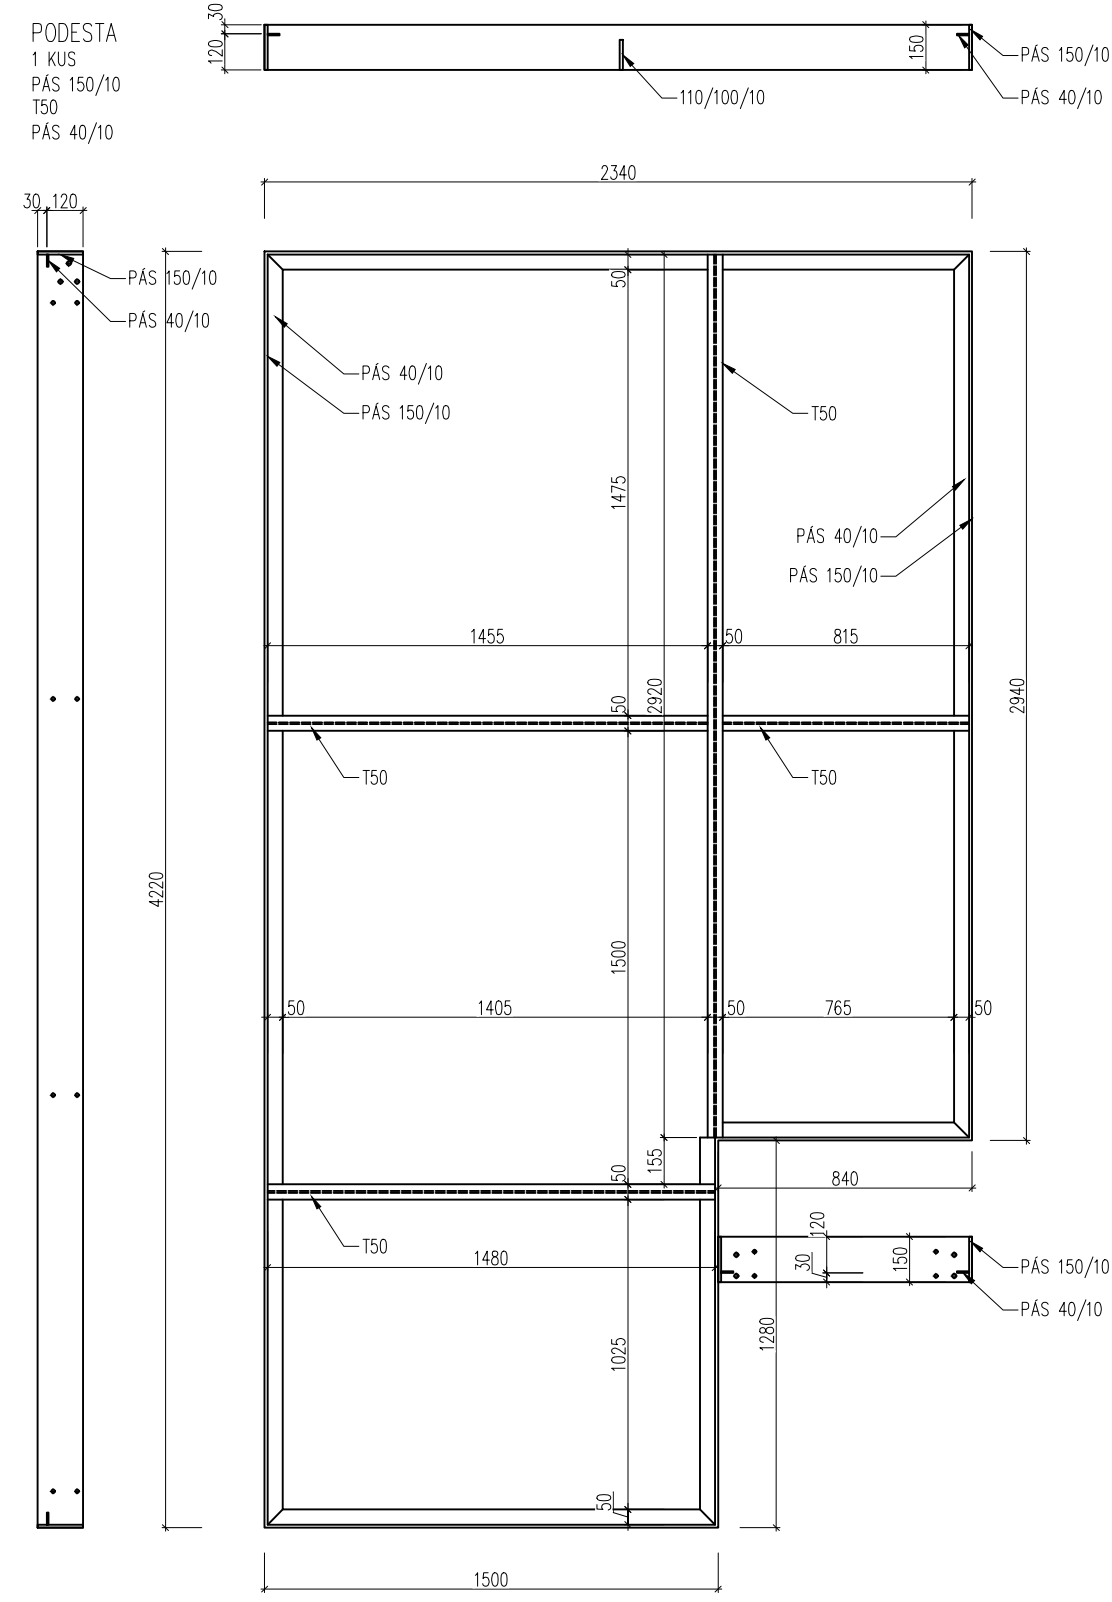
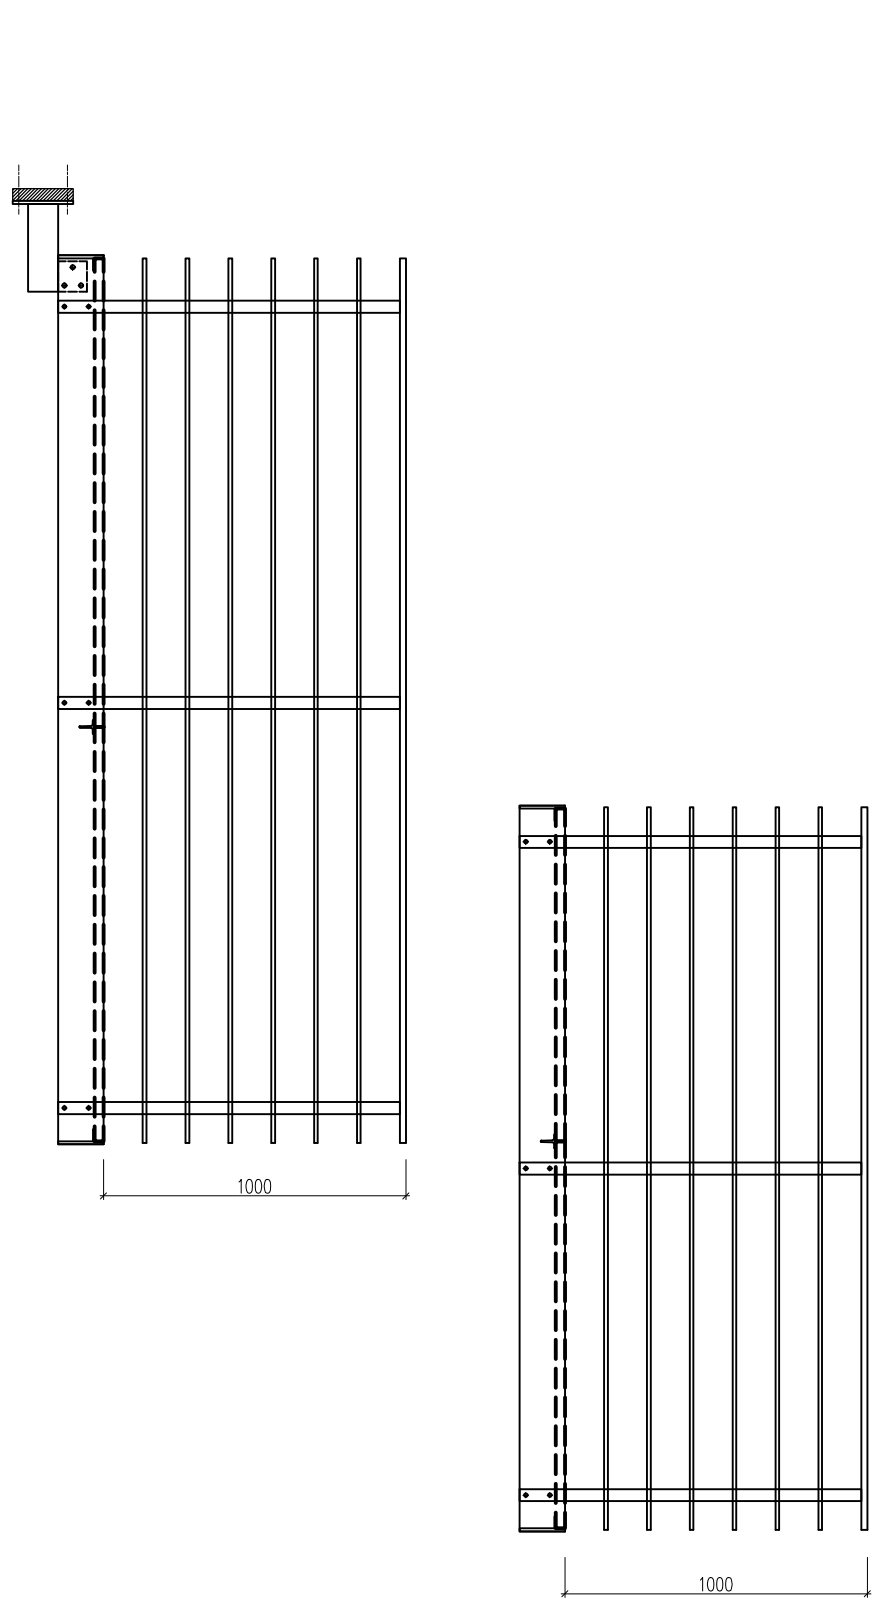


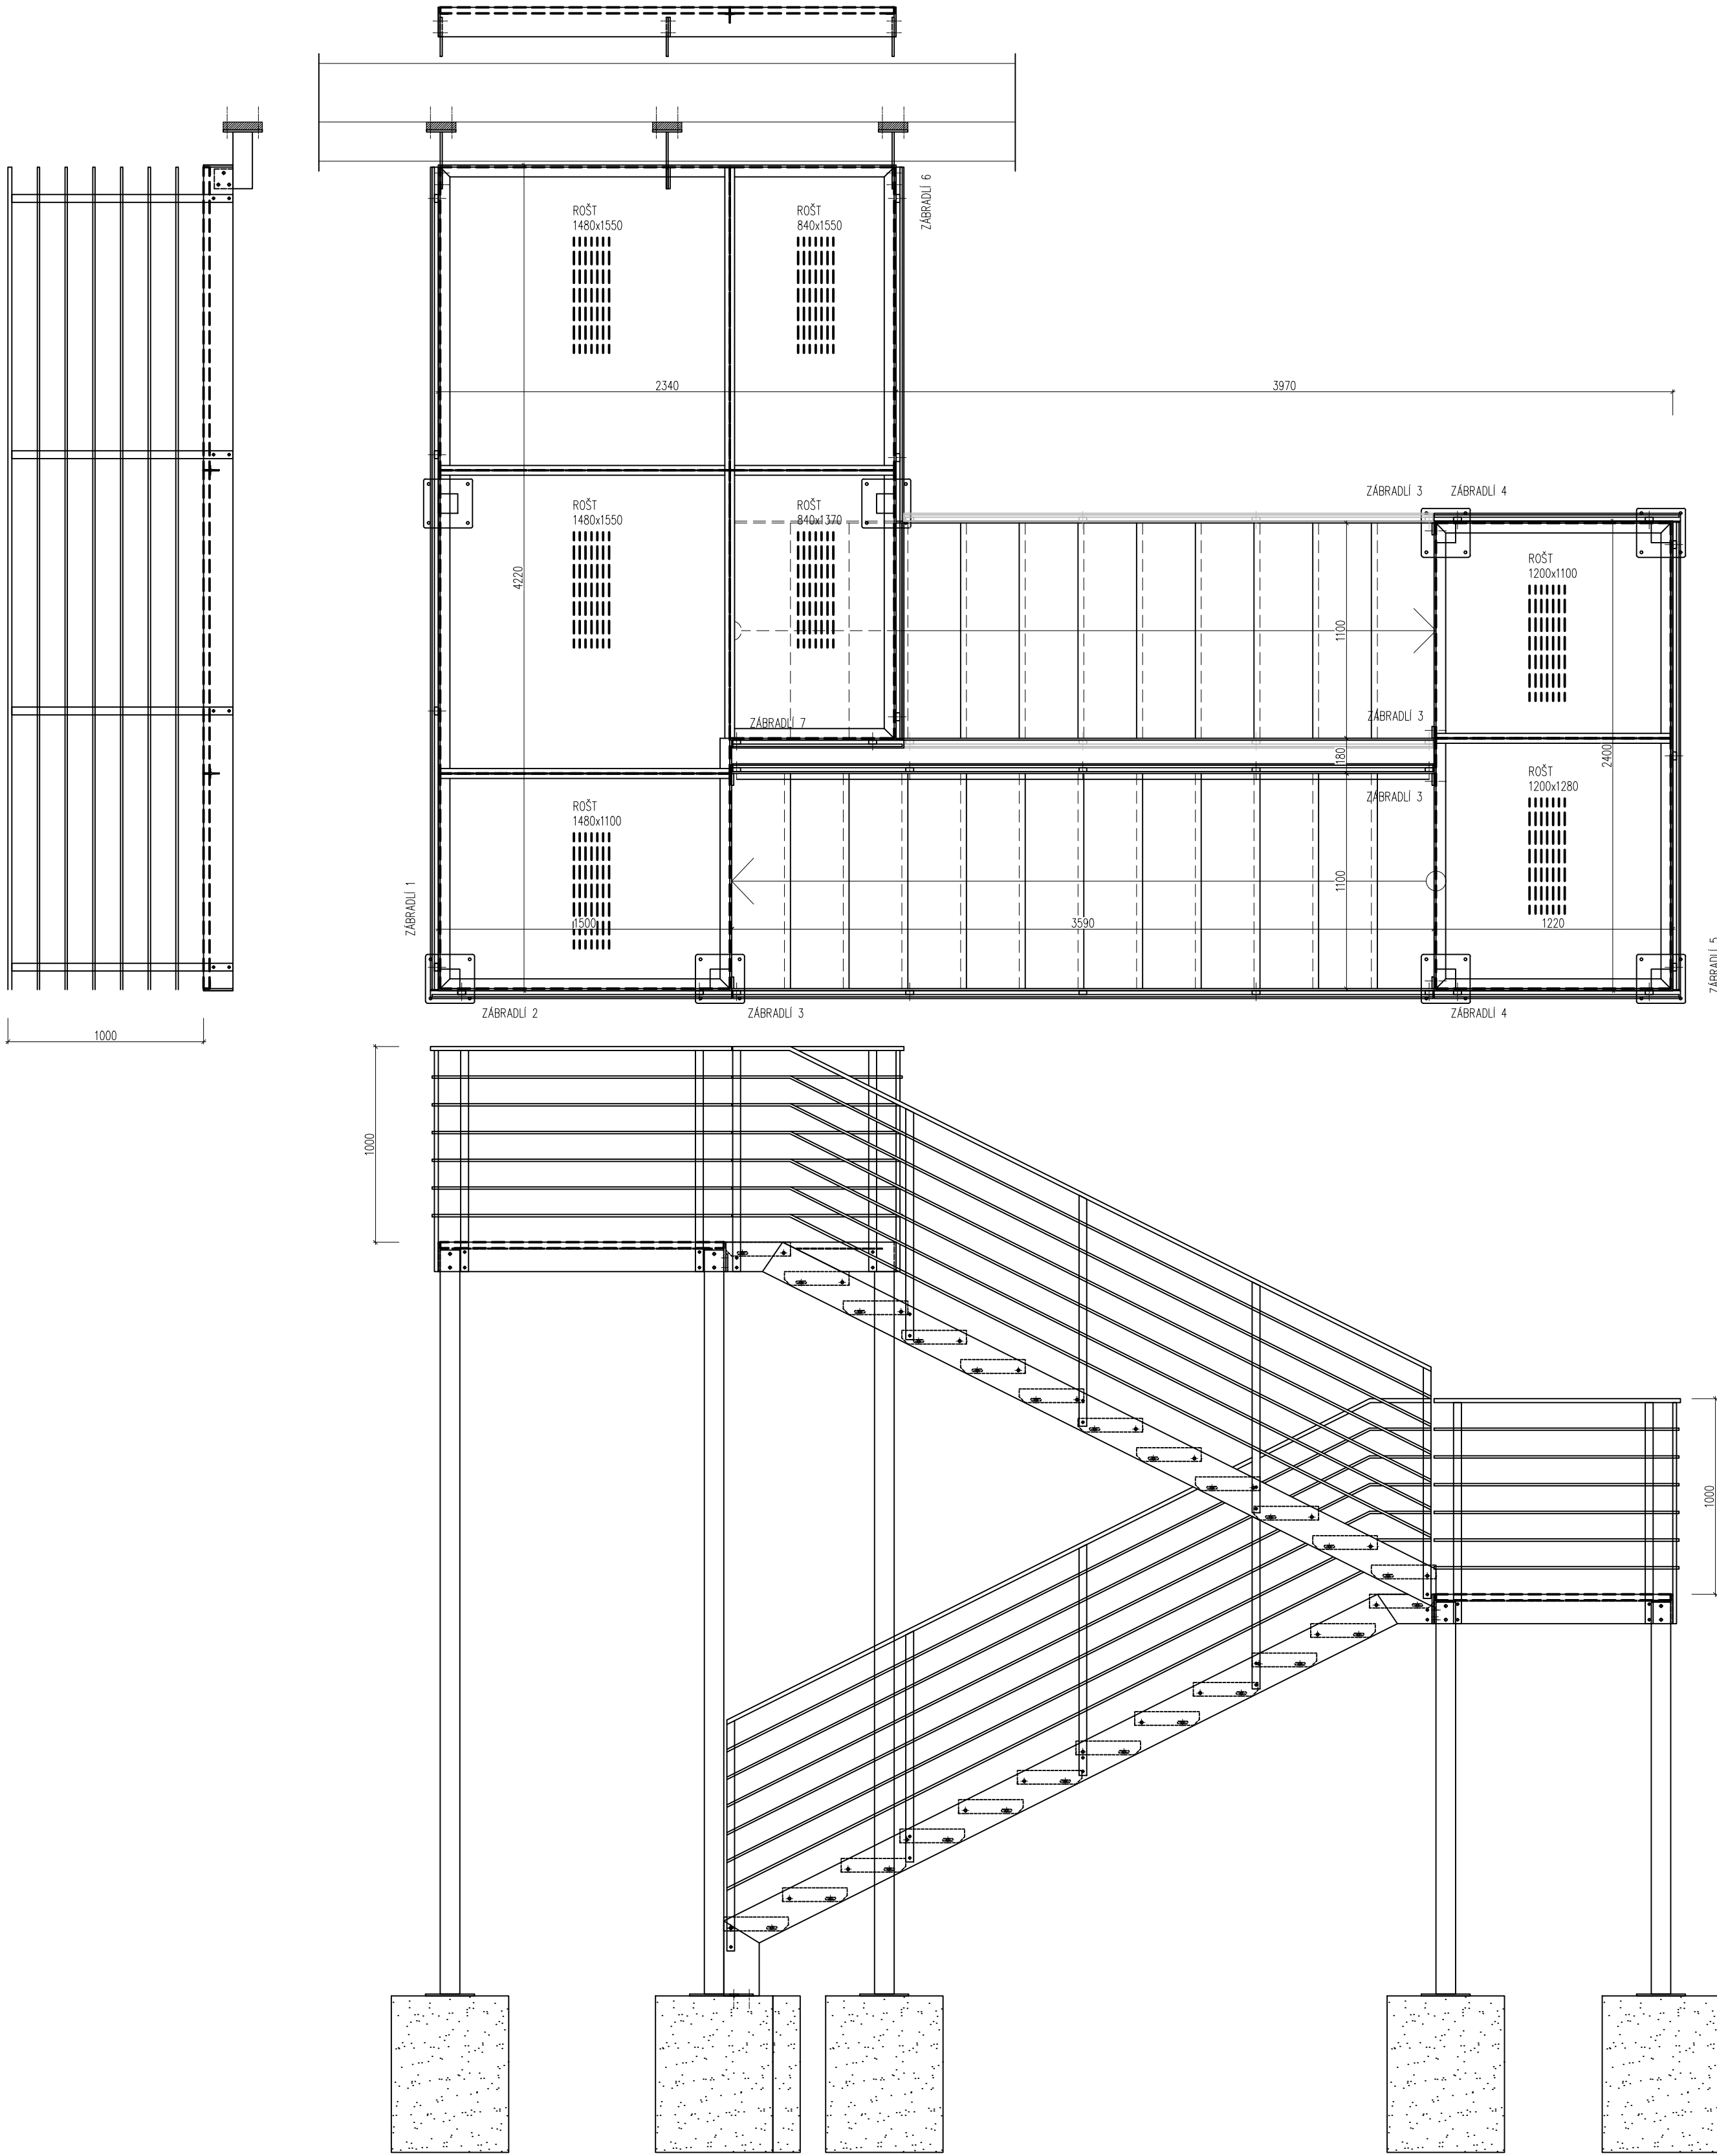

NÁZEV PRVKU	m	kg/m	kg
JACKEL 40/20	72,72	1,68	122,17
HRANOL 12	174,14	1,17	203,74
SLOUP 100/100/5	23,20	14,48	335,94
PAS 40/70	20,34	3,14	63,87
PAS 110/100/70	4,02	7,85	31,53
PAS 150/70	21,48	11,83	254,11
PAS 180/70	14,94	14,13	211,10
T50	7,38	4,5	33,91
		ks	kg
POROKOŠT 33/11	10,50	24,00	252,00
		m ²	kg
ROŠT	10,68	30,99	330,12
		CELKEM	
		1843,09	

REVIZE 01 ze dne 06.04.2023
SO.02=0,000+326,600 m n.m. Bp

Hlavní inženýr projektu	Ing. Vít Ševčík	MENHAR PROJEKT Horní 32, 639 00 Brno, tel. 604 200 092	
zodpovědný projektant	Ing. Vít Ševčík		
vyráběcí	Bc. Jakub Kaňka		
investor	Statutární město Brno		
místo stavby	Michalova 2430/2, 628 00 Brno-Líšeň p.č. 78/6, 78/7, 78/8, 78/9, 78/8, 78/8, 78/2/1, 78/1/1, k.ú. Líšeň		
akce		datum	03/2022
PRÍSTAVBA A MODERNIZACE MŠ MICHALOVA: SO.02 - PRÍSTAVBA MŠ D.1.1 ARCHITEKTONICKO-STAVEBNÍ ŘEŠENÍ obohatění výkresu		formát	1:25
		č. zakázky	20_021
		stupeň	DPS
		měřítko	1:25
		číslo výkresu	číslo paré
DETAIL VENKOVNÍHO SCHODIŠTĚ		404.1	