


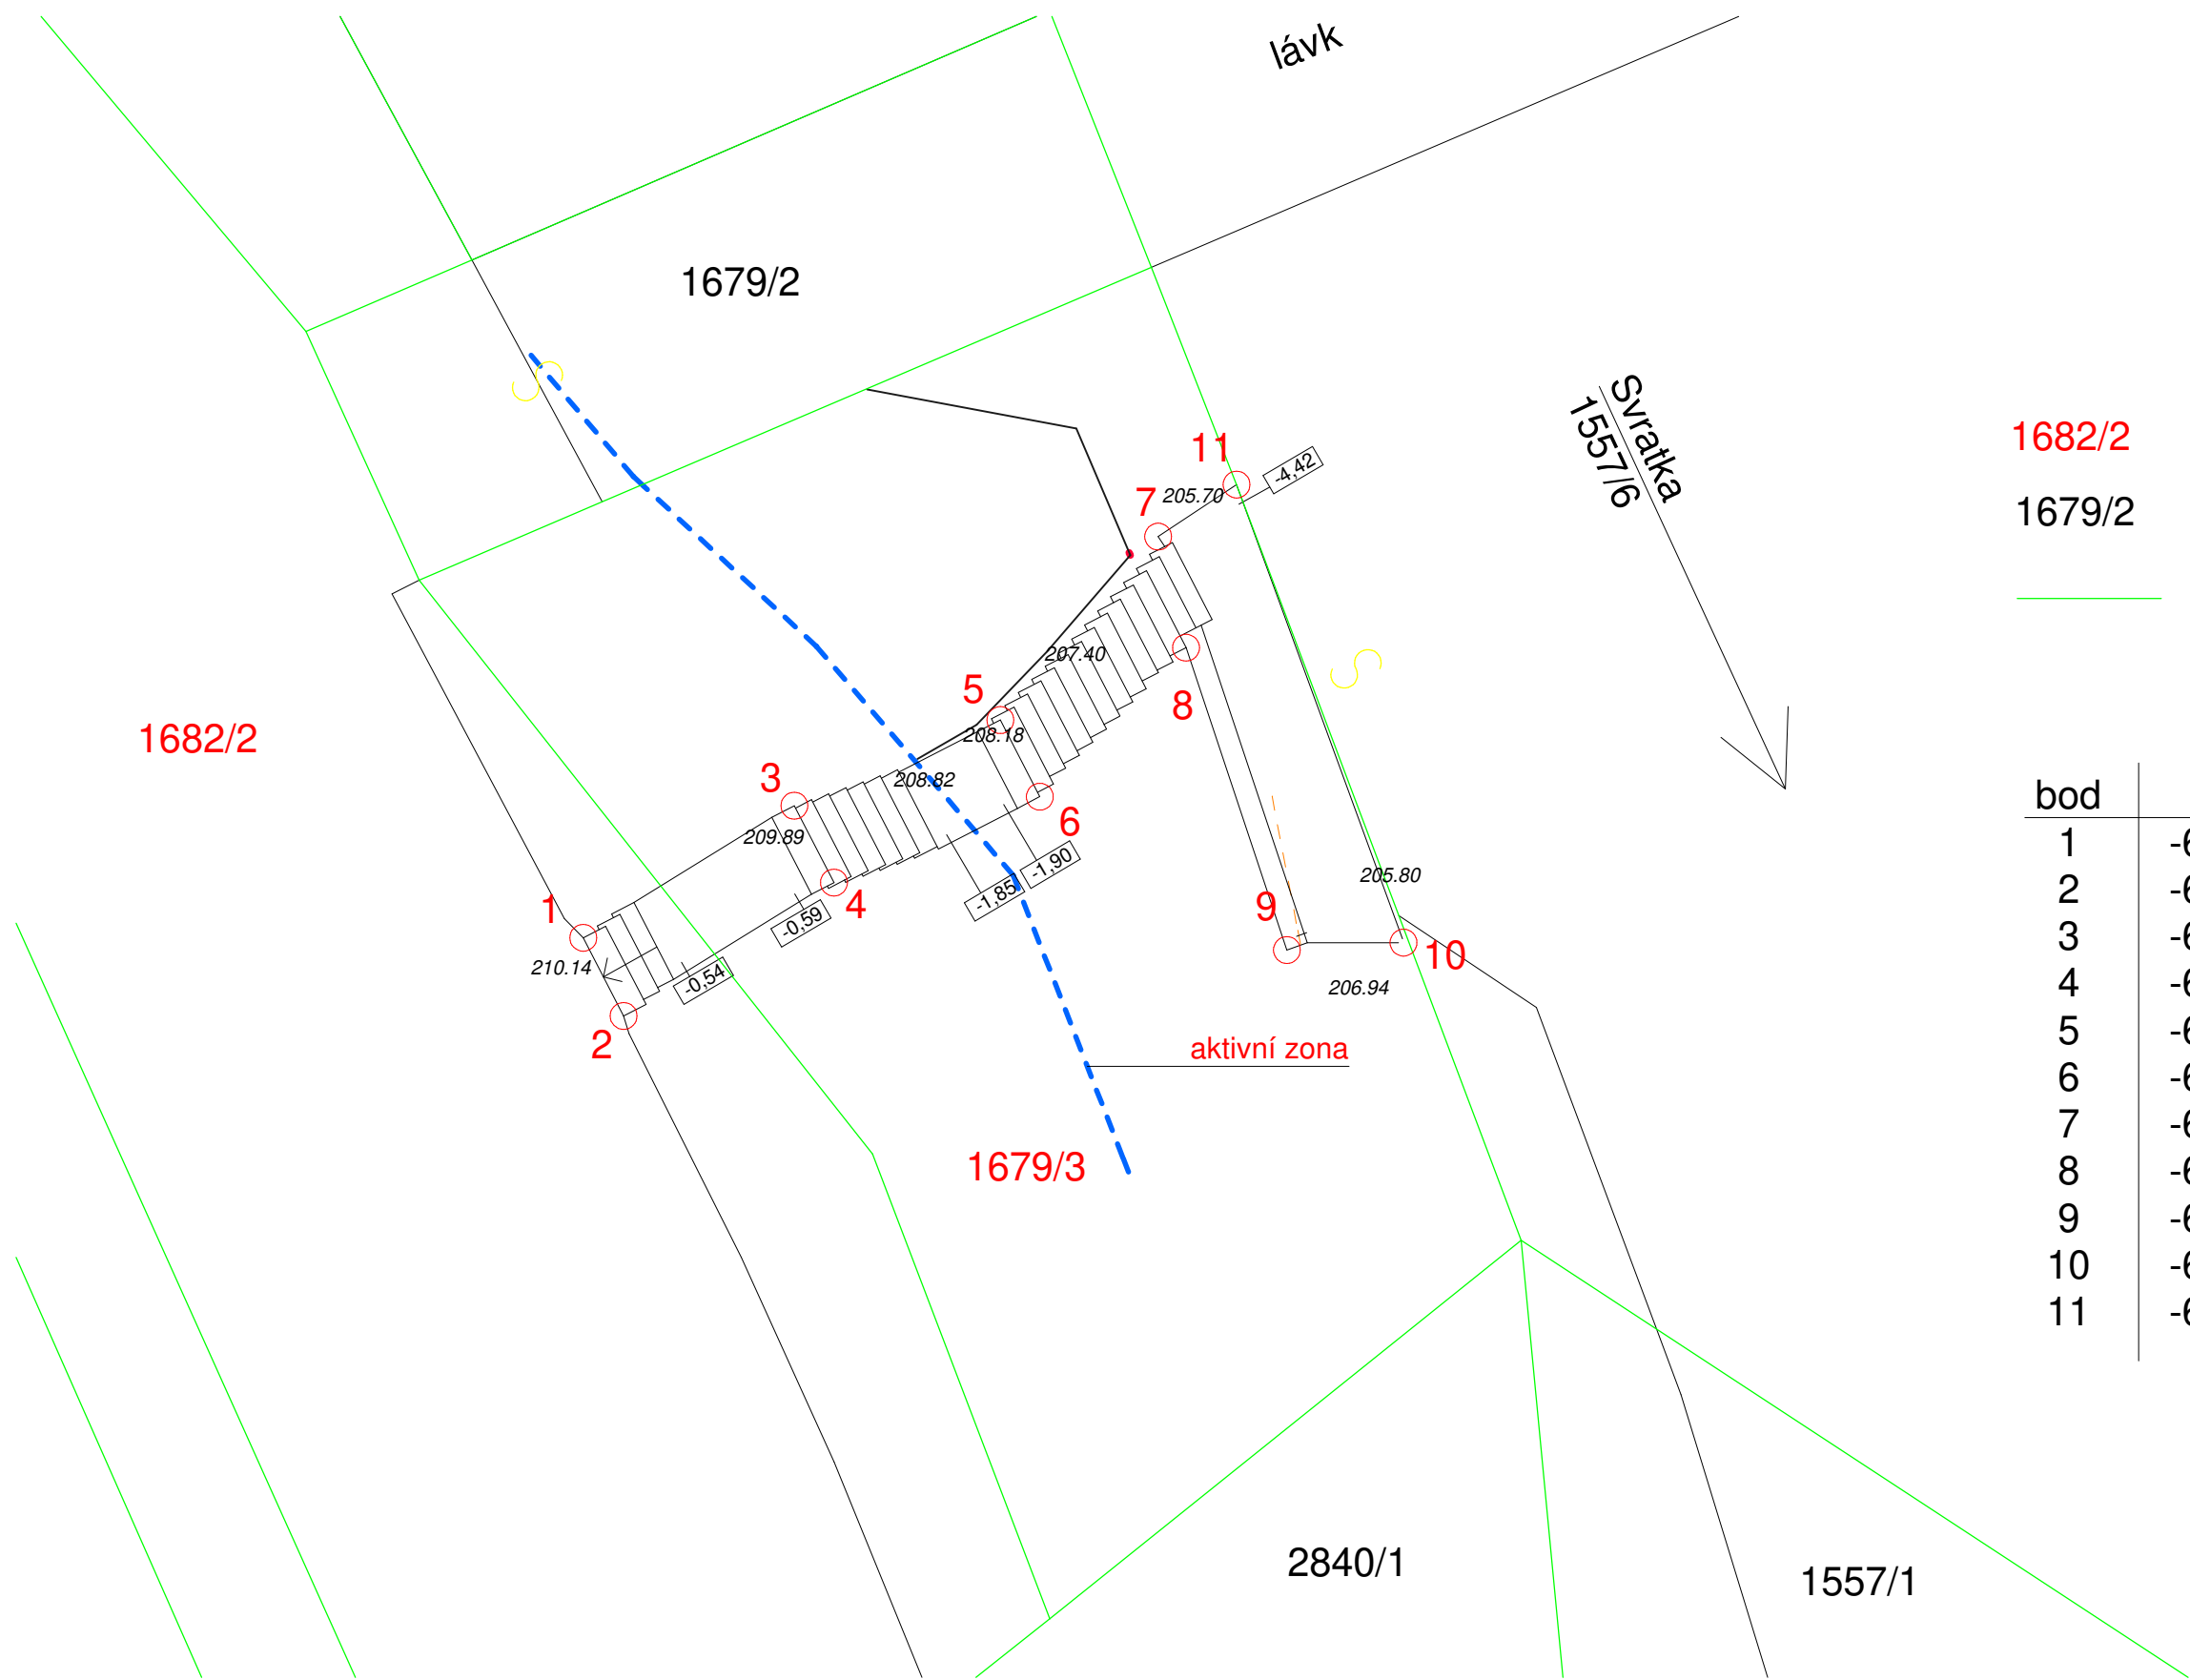

- 1682/2 pozemky stavby
- 1679/2 ostatní pozemky
- hranice pozemků

bod	X	Y
1	-601938703	-1157865969
2	-601938144	-1157867076
3	-601935775	-1157864159
4	-601935224	-1157865243
5	-601932915	-1157862984
6	-601932367	-1157864034
7	-601930726	-1157860434
8	-601930339	-1157861967
9	-601928939	-1157866161
10	-601927314	-1157866074
11	-601929637	-1157859699

zodp. projektant	vypracoval	červenec 2019
Ing.arch. Boris Medek	Ing.arch. Boris Medek	1:500
investor: Statutární město Brno		
Přístup k řece Svratce		
KATASTRÁLNÍ SITUACE		C 2