


SO.05.1 ANTHROPOS / PŮDORYS PODKROVÍ / M 1:50

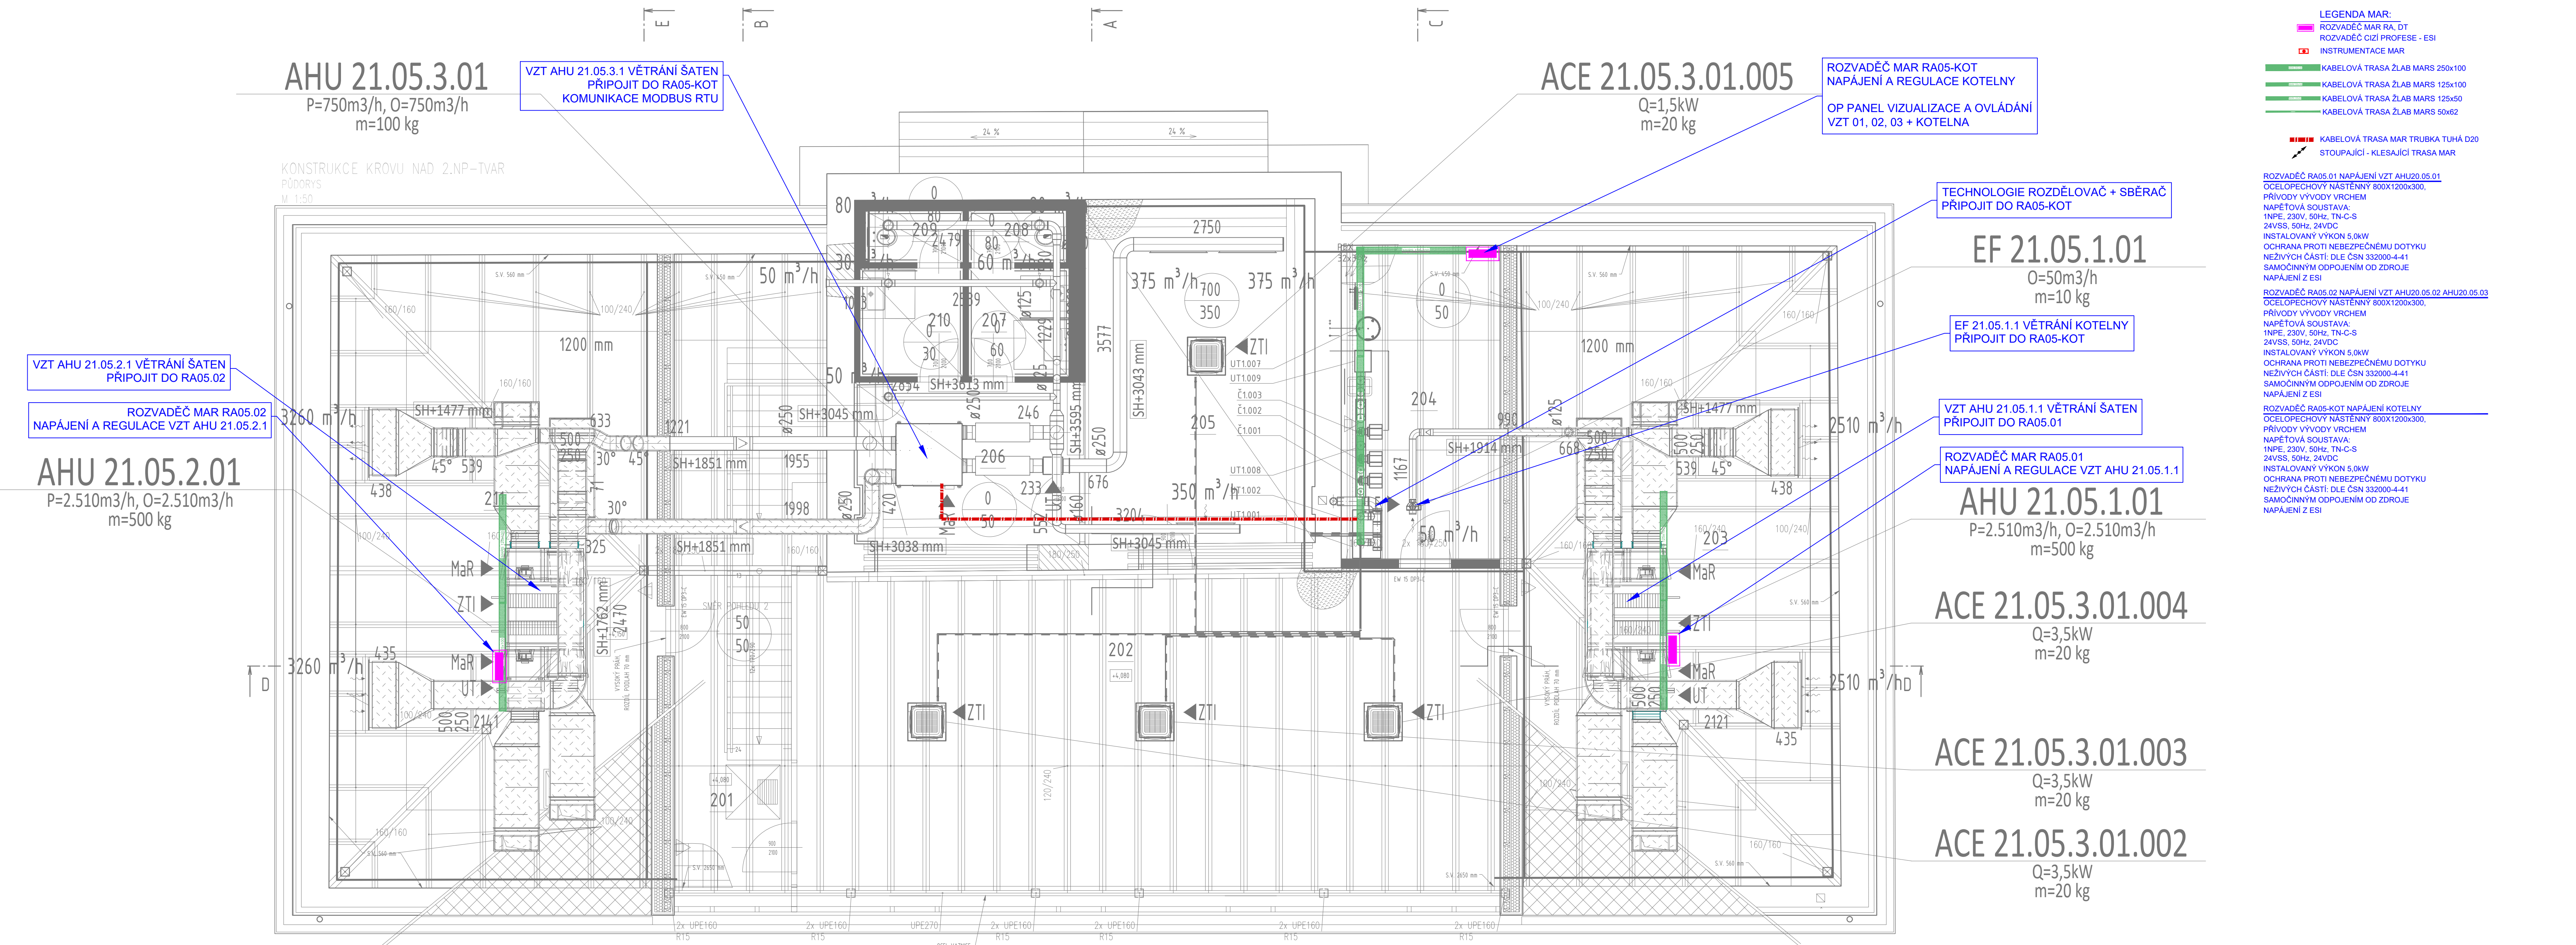

SO.05.1 ANTHROPOS / PŮDORYS 1.NP / M 1:50

