


ŘEZ A-A | M 1 : 200

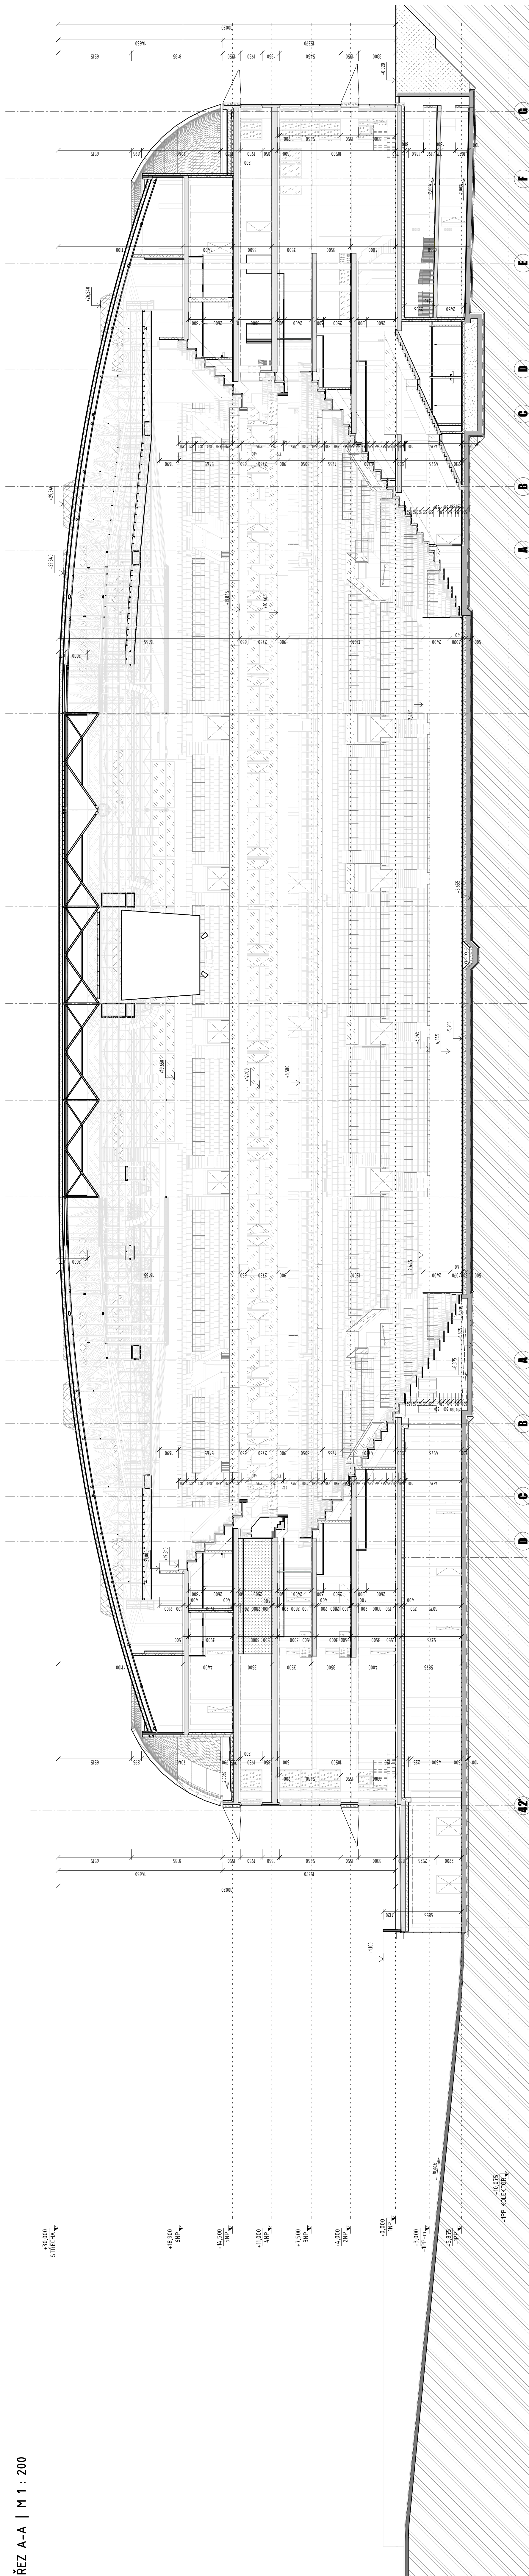

ÓREZ B-B | M 1 : 200

